


FLOOR PLAN

 


DOOR SCHEDULE			
MARK	SIZE	TYPE	NO. REQ'D
1	3'-0" x 6'-8"	Wood Solid Core Exterior	2
2	3'-0" x 6'-8"	Wood Solid Core	3
3	2'-6" x 6'-8"	Wood Solid Core	1
4	3'-0" x 6'-8"	Wood Hollow Core Interior	1
5	2'-8" x 6'-8"	Wood Hollow Core Interior	4
6	2'-6" x 6'-8"	Wood Hollow Core Interior	2
7	2'-0" x 6'-8"	Wood Hollow Core Interior	2
8	1'-0" x 6'-8"	Wood Hollow Core Interior	1
9	2'-6" x 6'-8"	French Doors	4
10	2'-0" x 6'-8"	Wood Sliding Pocket	1
11	3'-0" x 6'-8"	Hollow Core Sliding Door	6
12	3'-0" x 6'-8"	Wood Folding	4
13	2'-6" x 6'-8"	Wood Folding	1

WINDOW SCHEDULE			
MARK	SIZE	TYPE	NO. REQ'D
A	2'-8" x 4'-6"	Double Hung Insulated Glass	6
B	2'-8" x 3'-8"	Double Hung	2
C	3'-8" x 3'-0"	Double Hung	5
D	3'-8" x 4'-6"	Double Hung	1
E	2'-0" x 2'-6"	Double Hung	1
F	9'-0" x 4'-6"	Bow Window	1
G	6'-0" x 4'-6"	Bow Window	1

CONSTRUCTION CHECK LIST


- CHECK LOCAL BUILDING CODE AND LOAN COMPANY CRITERIA. PURCHASED TRUSSES SHOULD MEET LOCAL SNOW LOAD CRITERIA.
- ADEQUATELY NAIL AND ANCHOR JOINTS.
- SHEATH CORNERS WITH 1/2" PLYWOOD OR HIGH DENSITY FIBERBOARD OR USE DIAGONAL BRACING.
- USE EXTERIOR GLUED PLYWOOD WHEREVER IT MAY BE WETTED DURING OR AFTER CONSTRUCTION.
- PRESSURE TREAT ALL WOOD WITH GROUND CONTACT AND PROVIDE OTHER NEEDED TERMITE CONTROL.
- R VALUES DEPEND ON LOCAL CLIMATE AND FUEL COSTS.
- PROVIDE 1 SQ FT OF ATTIC VENT OPENINGS FOR EACH 150 SQ FT OF CEILING.
- WEATHERIZE ALL OPENINGS AND JOINTS.

2735 SQ FT HEATED AREA




3-BR. COUNTRY RANCH

ARK' 85	7258	SHEET 1 OF 3
---------	------	--------------

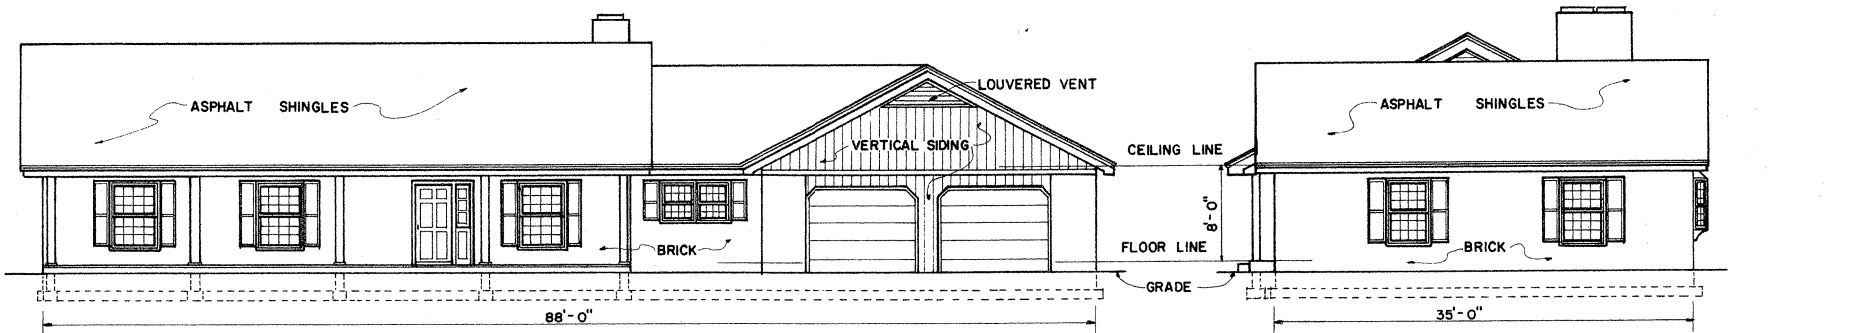


FRONT ELEVATION SCALE 1/8" = 1' - 0"


RIGHT ELEVATION SCALE 1/8" = 1' - 0"

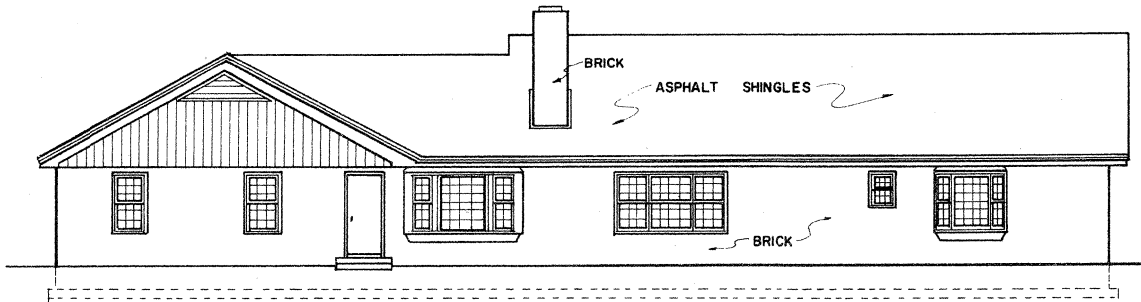

BACK ELEVATION SCALE 1/8" = 1' - 0"

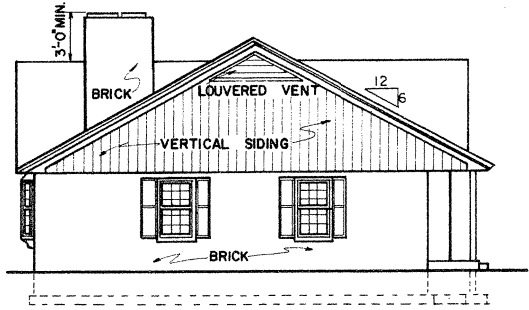


LEFT ELEVATION SCALE 1/8" = 1' - 0"

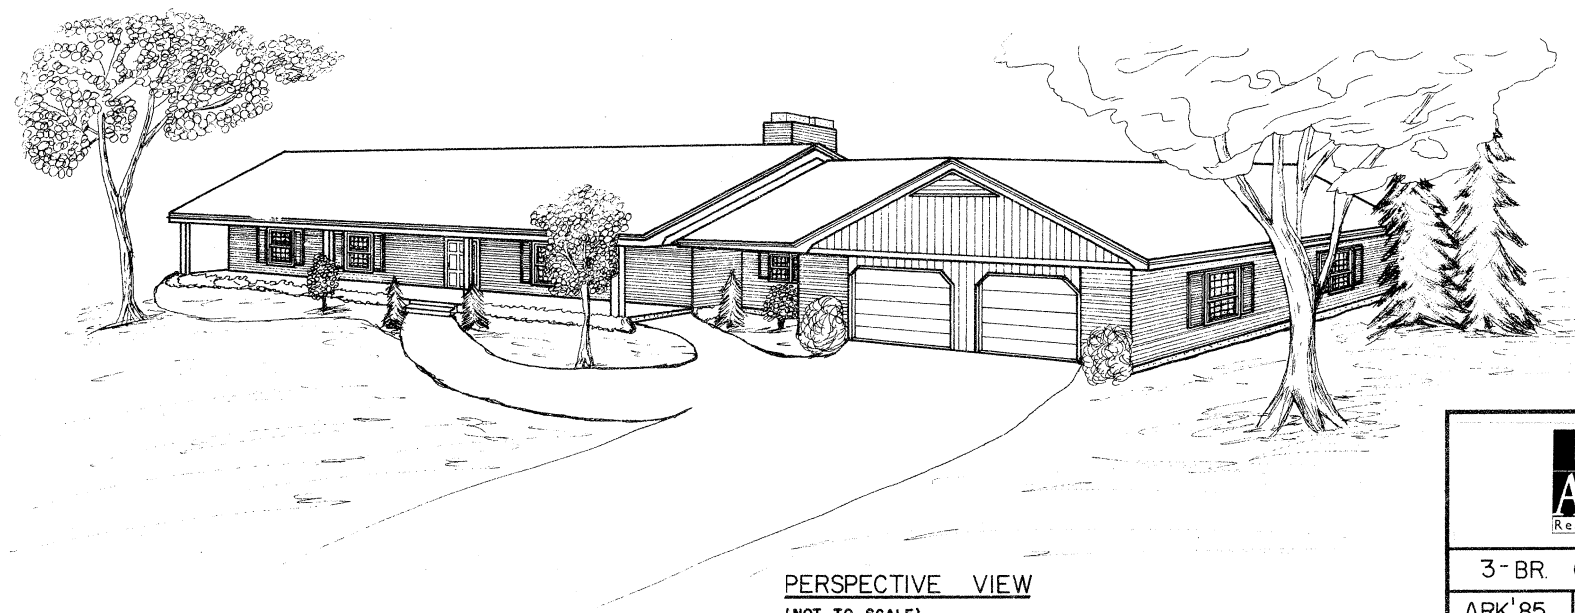


PERSPECTIVE VIEW
(NOT TO SCALE)


LSU AgCenter <small>Research & Extension</small>		
3-BR. COUNTRY RANCH		
ARK'85	7258	SHEET 2 OF 3

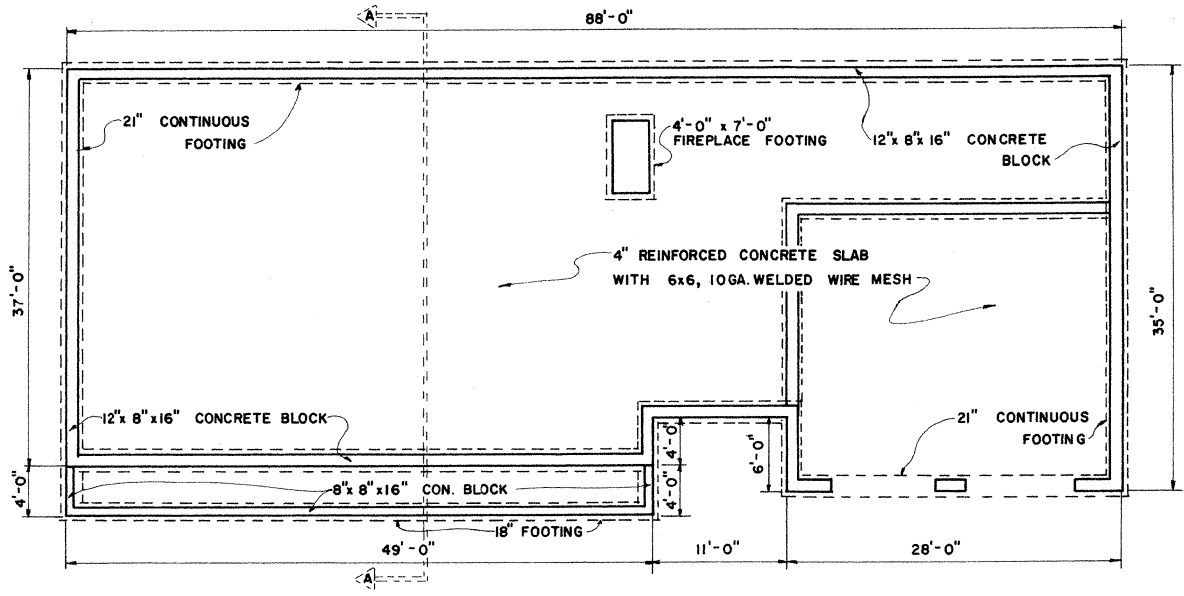


FOUNDATION PLAN

 

SCALE 1/8" = 1'-0"

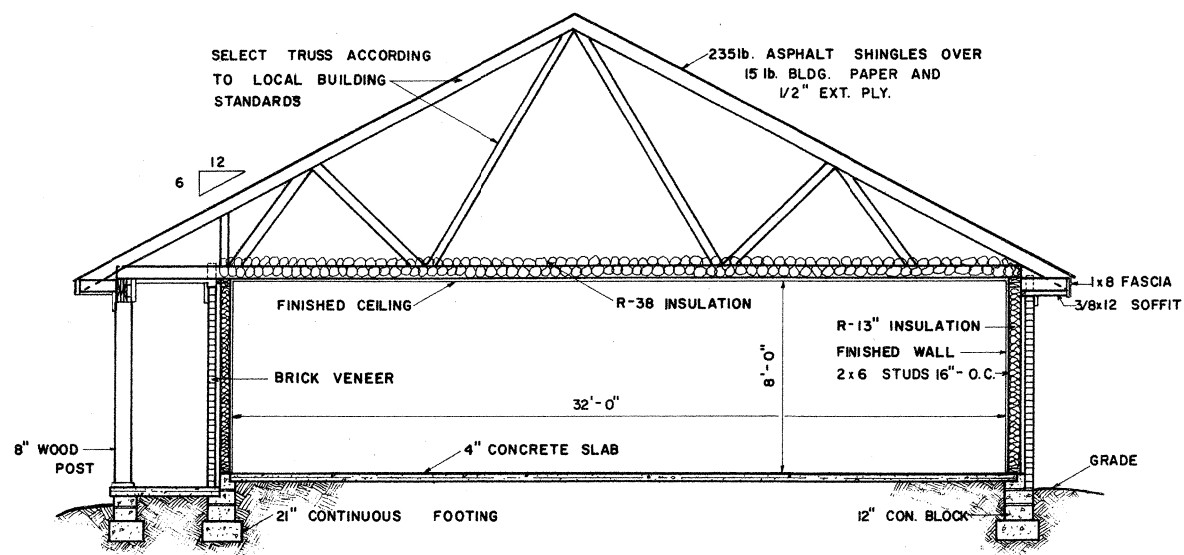


SECTION VIEW A-A

 


SCALE 1/4" = 1'-0"

SELECT TRUSS ACCORDING TO LOCAL BUILDING STANDARDS

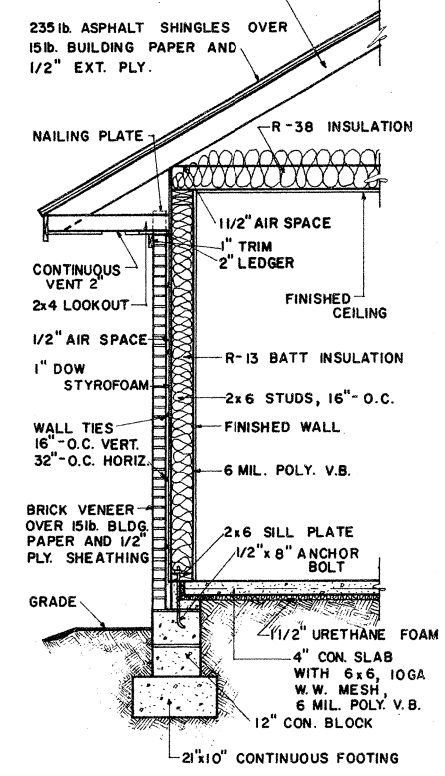

TYPICAL WALL SECTION

 

SCALE 1/2" = 1'-0"

