


6x6 PRESSURE TREATED POSTS
8'-0" O.C.

HEATED AREA: 1452 SQ. FT.

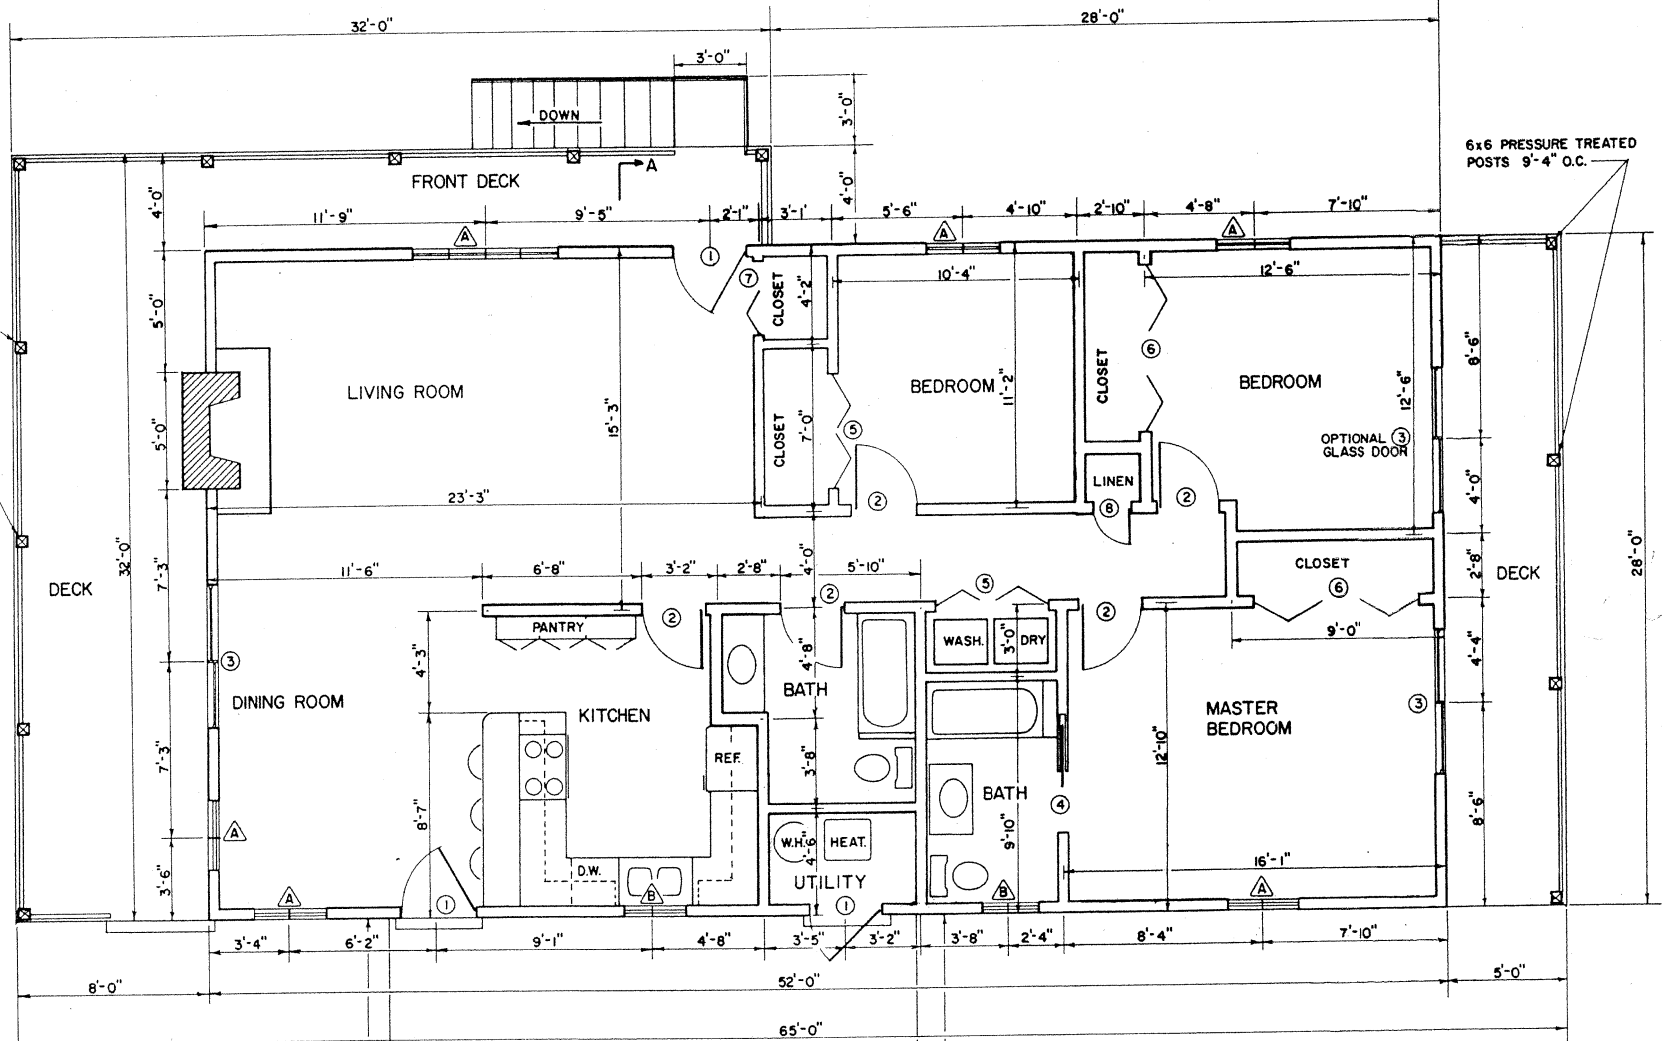


DOOR SCHEDULE			
SYMBOL	SIZE	DESCRIPTION	No.
1	3'-0" x 6'-8"	WOOD SOLID CORE, EXTERIOR	3
2	2'-8" x 6'-8"	WOOD HOLLOW CORE, INTERIOR	5
3	6'-0" x 6'-8"	SLIDING GLASS, EXTERIOR	3
4	2'-6" x 6'-8"	POCKET DOOR	1
5	2'-4" x 6'-8"	WOOD BIFOLD	4
6	3'-6" x 6'-8"	WOOD BIFOLD	4
7	3'-0" x 6'-8"	WOOD BIFOLD	1
8	1'-6" x 6'-8"	WOOD HOLLOW CORE, INTERIOR	1

WINDOW SCHEDULE			
SYMBOL	SIZE	DESCRIPTION	No.
A	3'-0" x 5'-0"	WOOD SLIDING WINDOWS	7
B	2'-5" x 3'-0"	WOOD SLIDING WINDOWS	2

NOTE: USE INSULATED GLASS IN ALL WINDOWS.
IF DOUBLE HUNG OR AWNING WINDOWS ARE PREFERRED
WINDOW OPENINGS MAY NEED TO BE ALTERED.

FLOOR PLAN

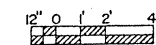

SCALE 1/4" = 1'-0"

CARPORT

6x6 PRESSURE TREATED POSTS

6x6 PRESSURE TREATED
POSTS 9'-4" O.C.


LSU
AgCenter
Research & Extension

OZARK HAVEN


ARK 1985

7265


SHEET 1 OF 3

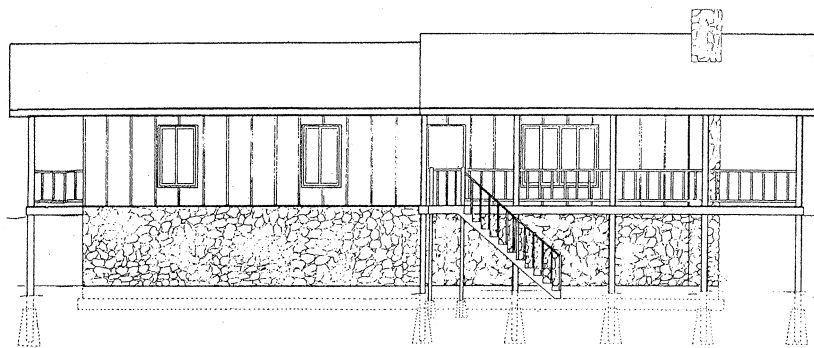


FRONT ELEVATION

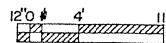


SCALE 1/8" = 1'-0"

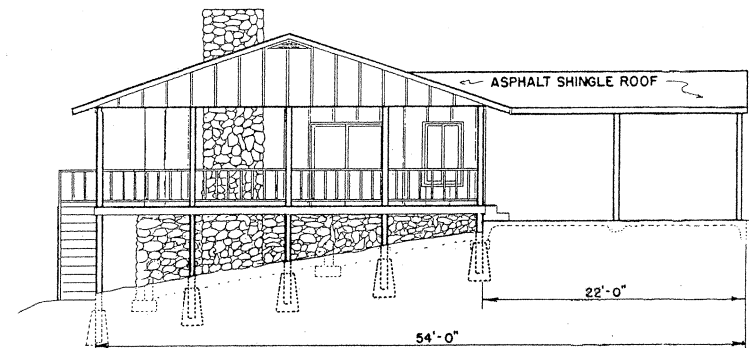


RIGHT ELEVATION

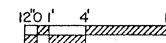


SCALE 1/8" = 1'-0"

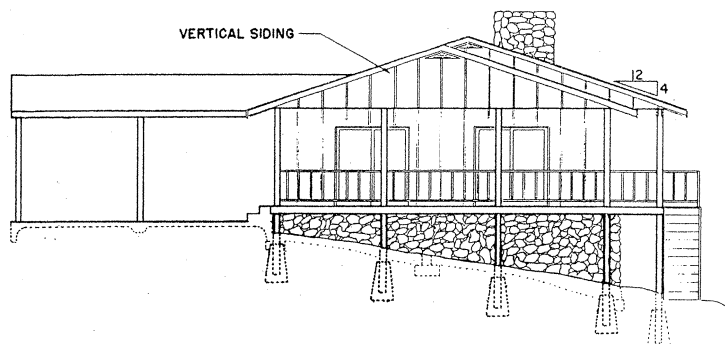


LEFT ELEVATION

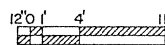


SCALE 1/8" = 1'-0"

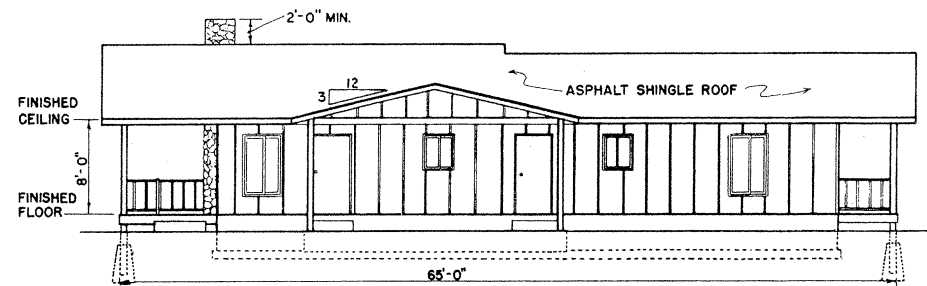


REAR ELEVATION

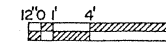

SCALE 1/8" = 1'-0"

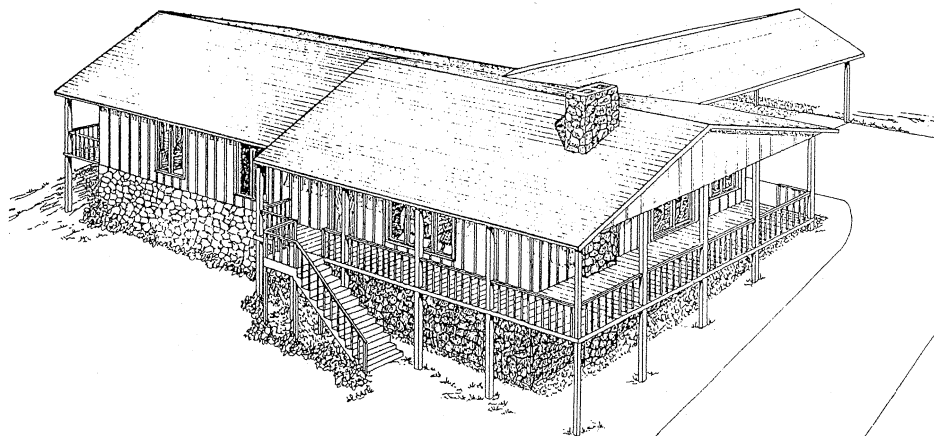

PERSPECTIVE (NOT TO SCALE)

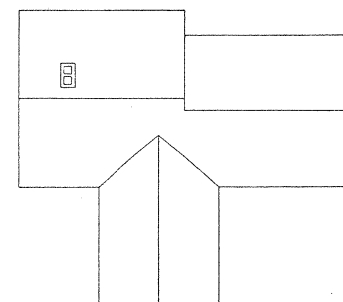

ROOF PLAN
(NOT TO SCALE)

LSU
AgCenter
Research & Extension

OZARK HAVEN


ARK 1985

7265

SHEET 2 OF 3


CONSTRUCTION CHECK LIST

1. CHECK LOCAL BUILDING CODE AND LOAN COMPANY CRITERIA. PURCHASE TRUSSES ACCORDING TO LOCAL SNOW LOAD CRITERIA.
2. ADEQUATELY NAIL AND ANCHOR JOINTS.
3. SHEATH CORNERS WITH 1/2" PLYWOOD OR HIGH DENSITY FIBERBOARD OR USE DIAGONAL BRACING.
4. USE EXTERIOR GLUED PLYWOOD WHEREVER IT MAY BE WETTED DURING OR AFTER CONSTRUCTION.
5. PRESSURE TREAT ALL WOOD WITH GROUND CONTACT AND PROVIDE OTHER NEEDED TERMITE CONTROL.
6. R VALUES DEPEND ON LOCAL CLIMATE AND FUEL COSTS.
7. PROVIDE 1 SQ.FT. OF ATTIC VENT OPENINGS FOR EACH 150 SQ.FT. OF CEILING.
8. WEATHERIZE ALL OPENINGS AND JOINTS.
9. DOUBLE JOISTS UNDER TUBS AND OTHER HEAVY LOADS.

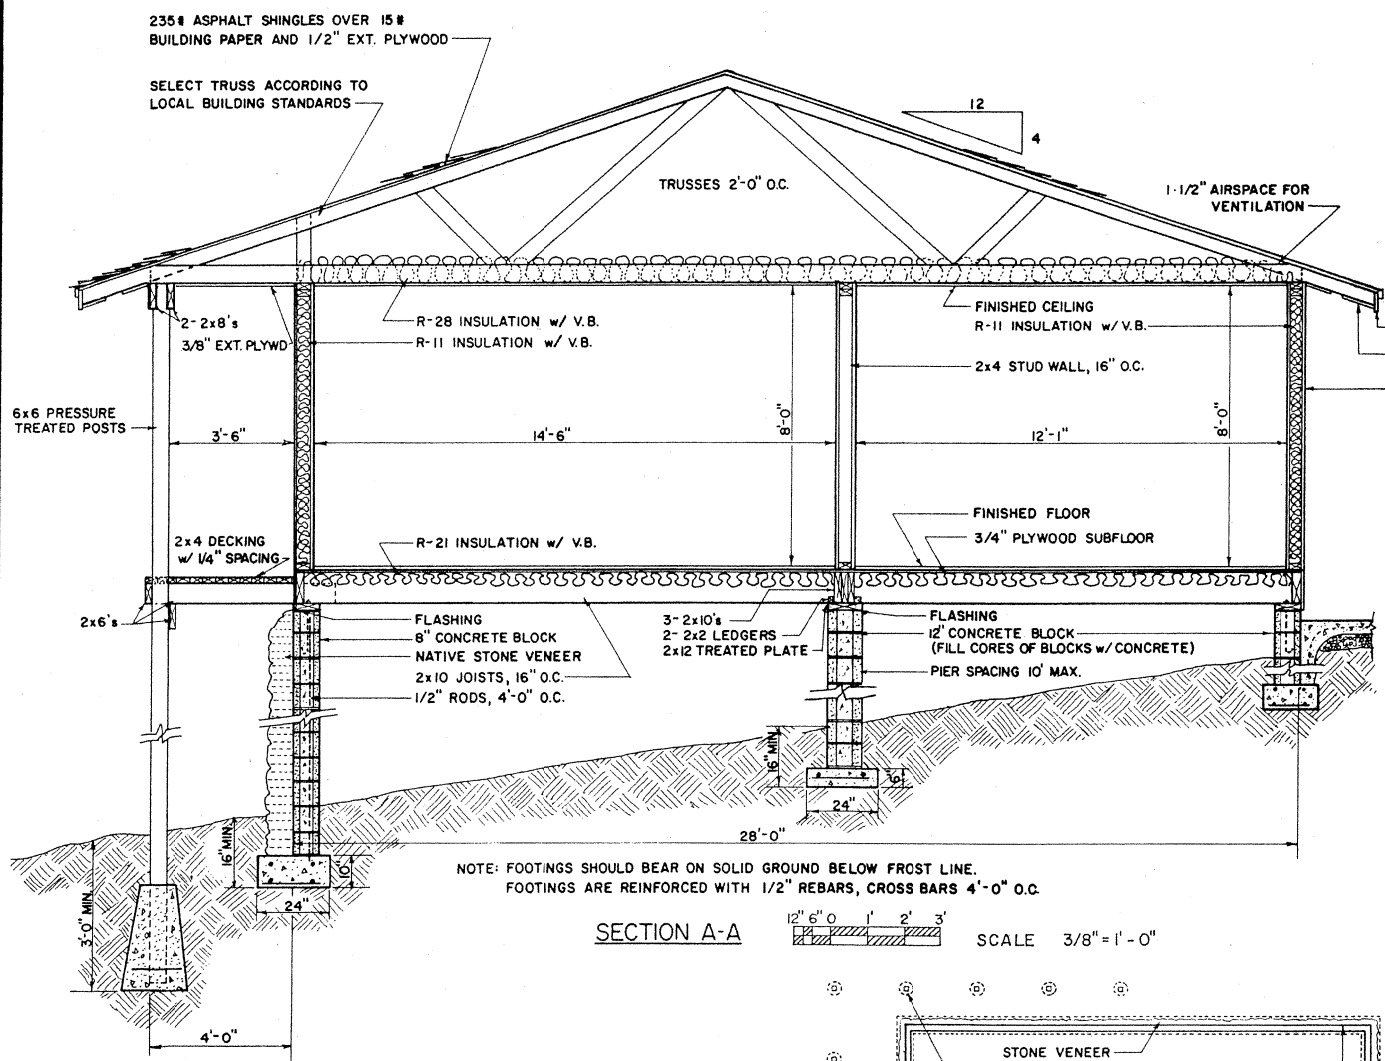

SECTION A-A

SCALE 3/8" = 1'-0"

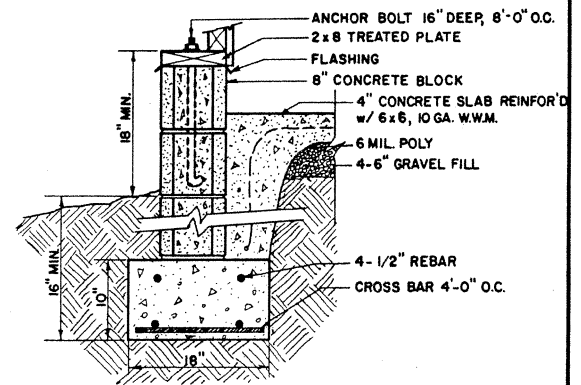


REAR FOOTING DETAIL

SCALE 1" = 1'-0"

FOUNDATION PLAN

SCALE 3/32" = 1'-0"

6" x 3'-6" x 6'-0" CONCRETE SLAB UNDER CHIMNEY

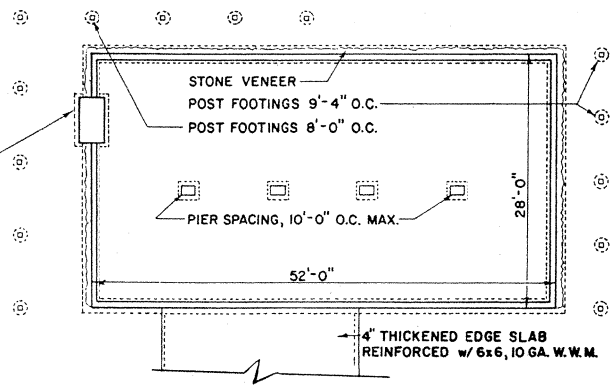

OZARK HAVEN

ARK 1985 7265 SHEET 3 OF 3